
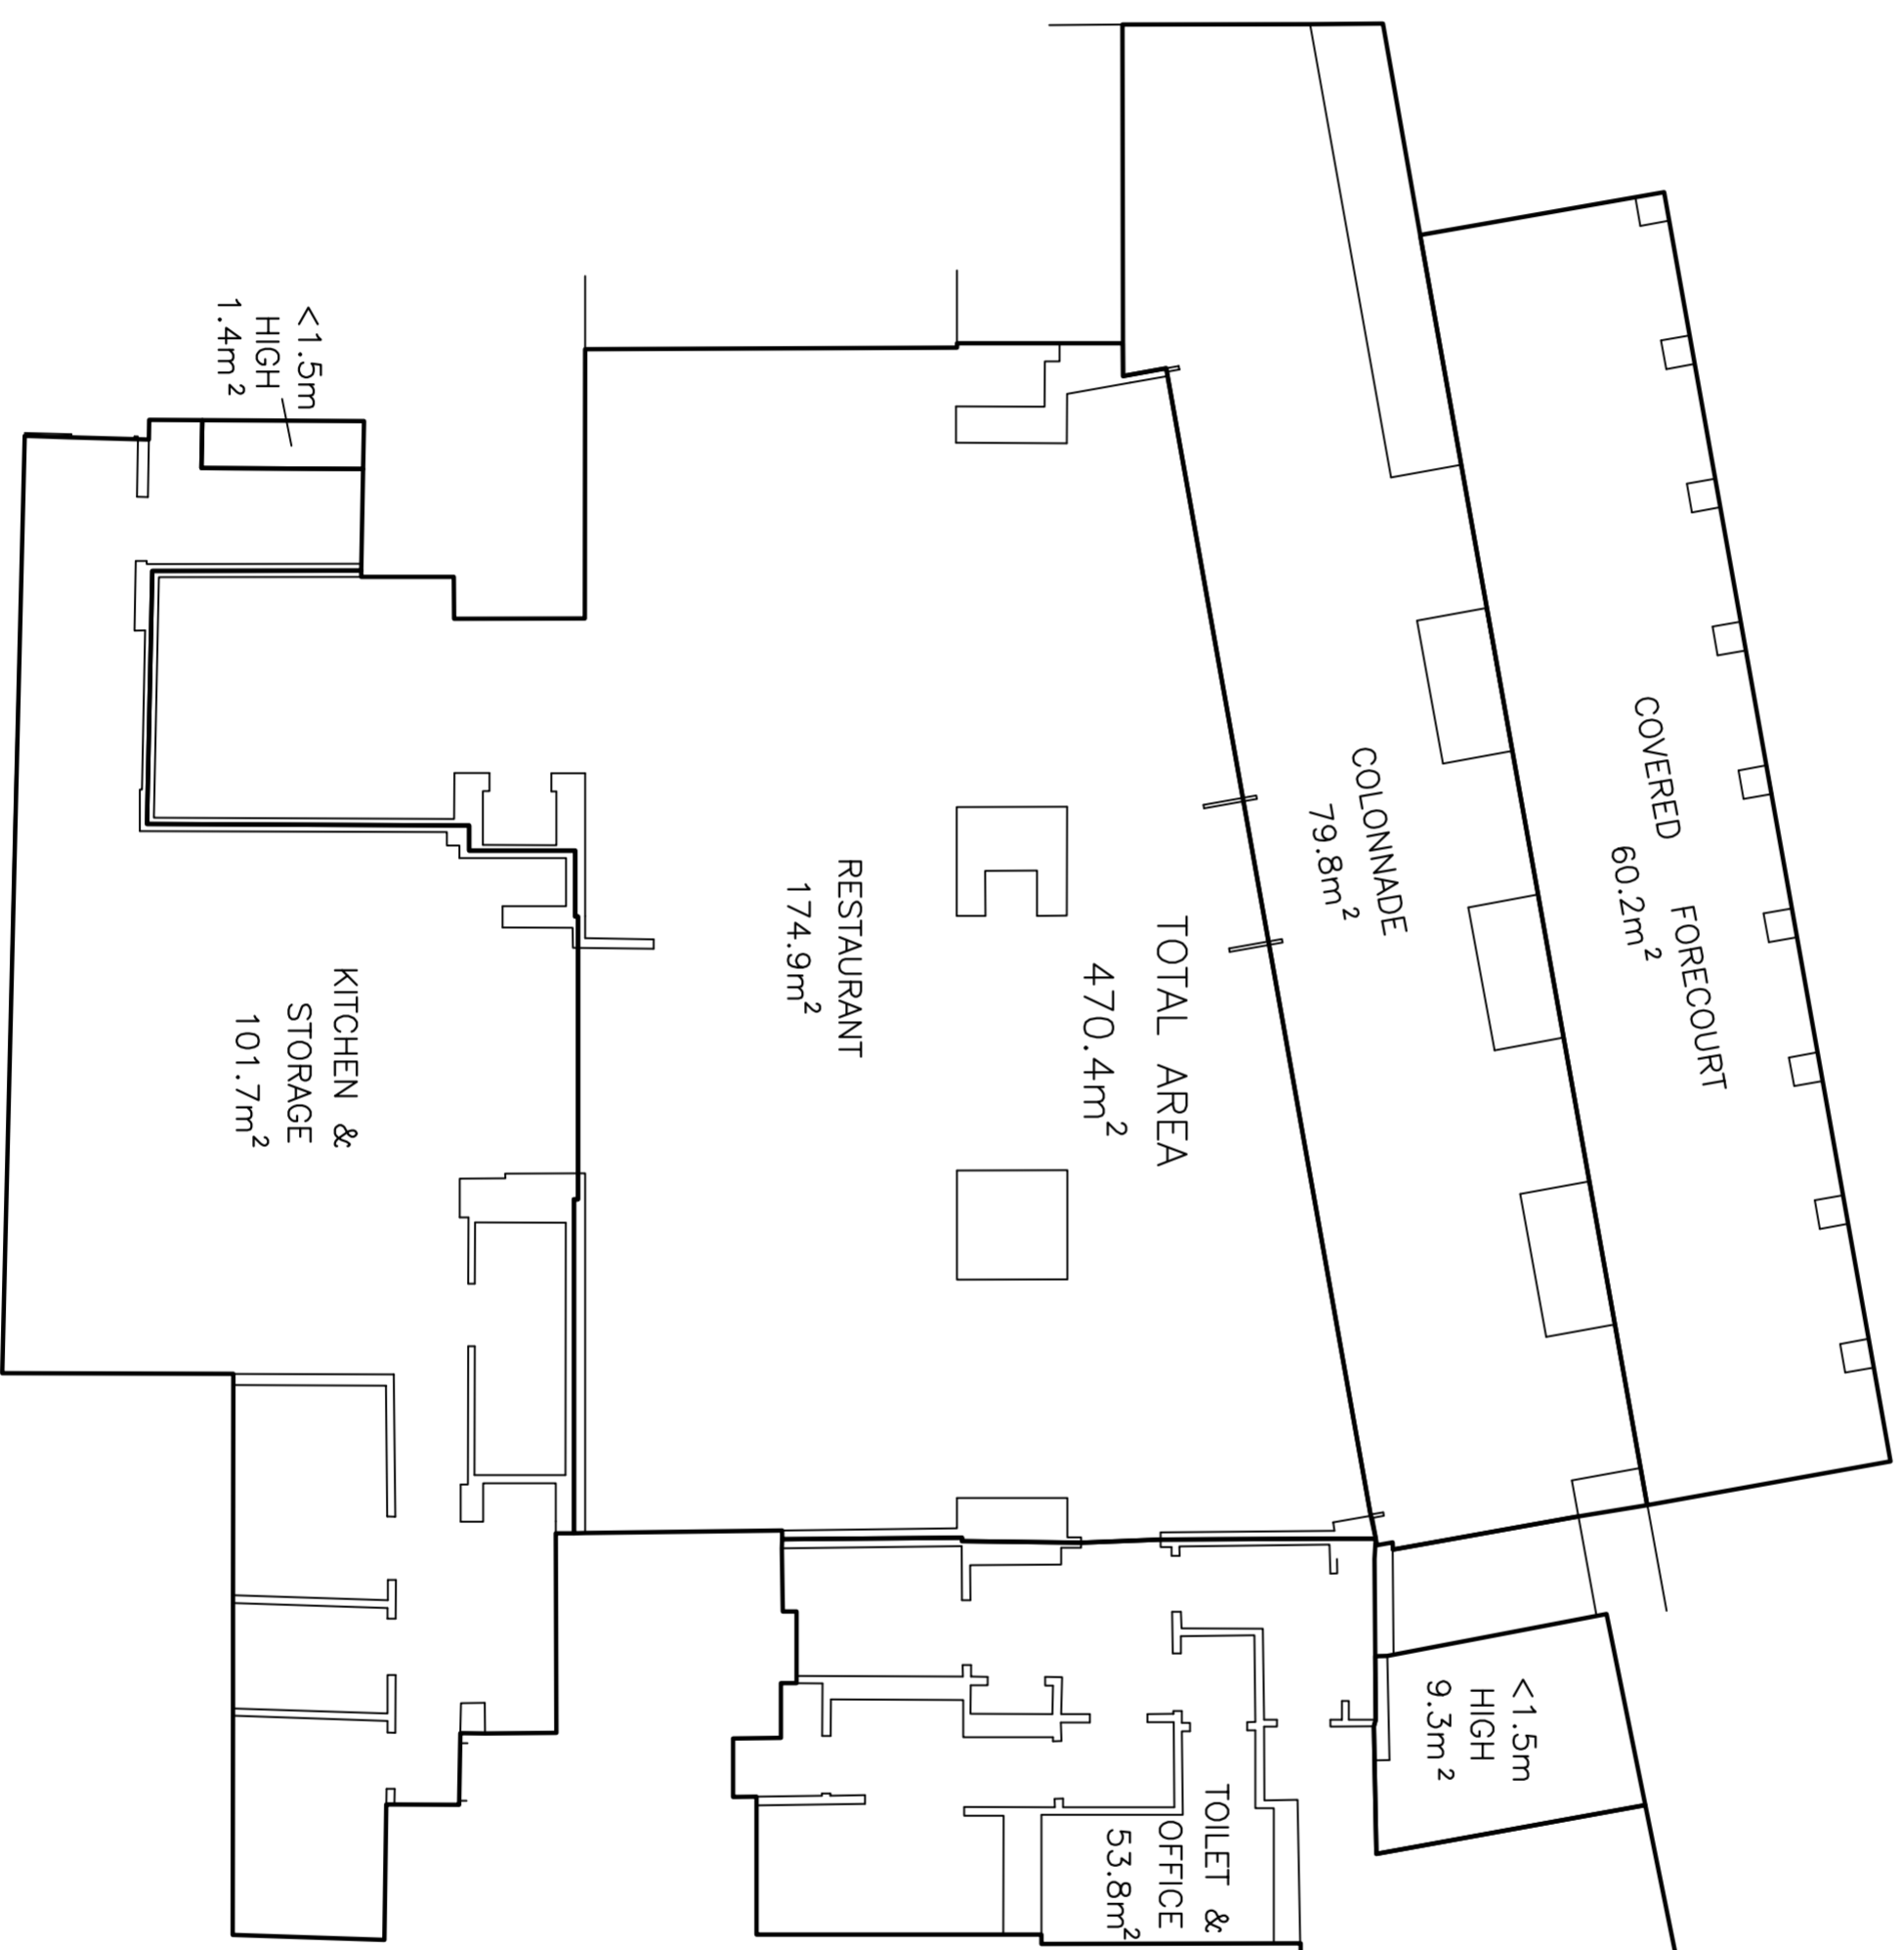
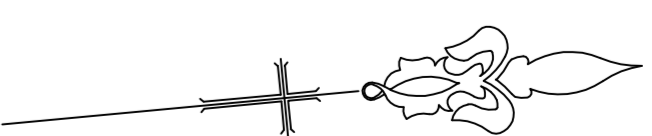


SKETCH

SHOWING FLOOR PLAN OF THE GOVERNORS KITCHEN
CORNER OF BRIDGE & PHILLIP STREETS, SYDNEY

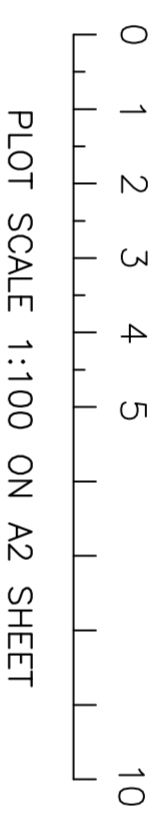

TOTAL AREA DOES NOT INCLUDE AREA UNDER 1.5m HIGH

COPYRIGHT WARNING
THE INFORMATION SHOWN/CONTAINED IN THIS DRAWING/FILE IS COPYRIGHT. THE INFORMATION MAY ONLY BE USED FOR THE PURPOSE FOR WHICH IT WAS PRODUCED. NO PART OF THIS DRAWING/FILE MAY BE USED OR REPRODUCED, IN PART OR WHOLE, FOR ANY OTHER CLIENT, PERSON OR COMPANY WITHOUT THE PRIOR WRITTEN PERMISSION OF HILL & BLUME PTY. LTD.



Hill & Blume Pty Ltd
102 Crown Street
Woolloomooloo
NSW 2011
Tel (02) 9332 4888
Fax (02) 9331 6422
surveyors@hillandblume.com.au

DATE OF SURVEY: 15/03/18 REF NO. 60327
CAD FILE: 60327002A.DWG
ISSUE "A"